


ADDITIONAL DETAILS:

TYPICAL RAKE DETAIL (D-19)

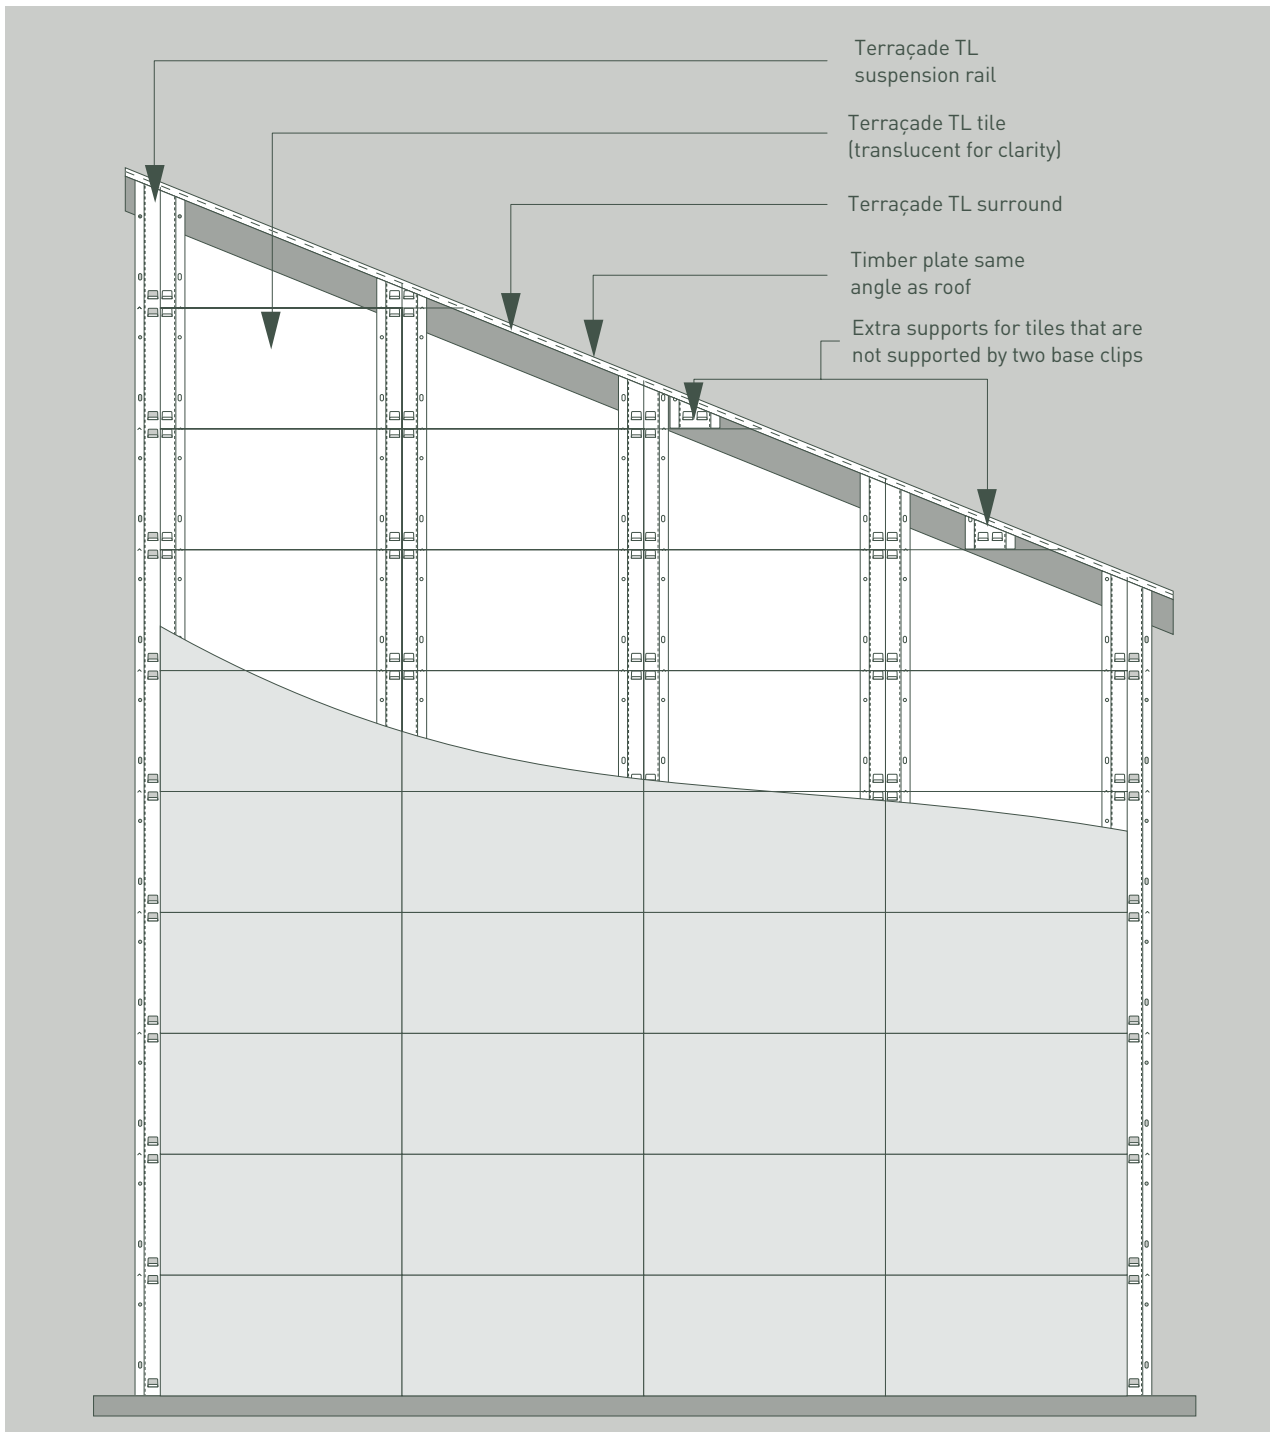

KEY

0 5 10 20 50


Terraçade TL Tile Structural Wall

ISSUE A-0106

© Copyright 2006. The Austral Brick Company Pty Ltd - Patent Pending - Design Registered. This drawing is indicative only. The component and the assembly details demonstrate a design methodology only. Assembly and documentation drawings should only be undertaken after reference and compliance with the relevant component's technical data. For more tailored solutions to suit individual applications, please contact Austral Bricks.

ADDITIONAL DETAILS:

TOP EDGE RESTRAINT (D-20A)

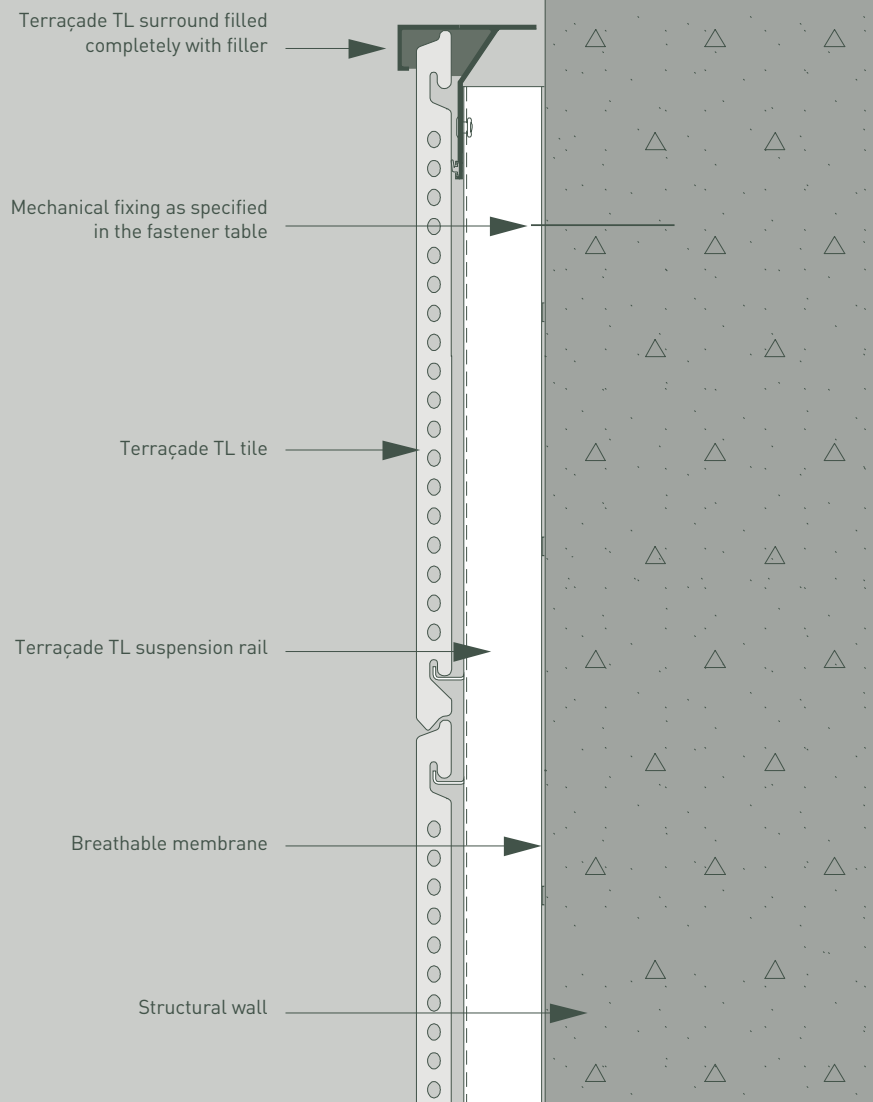

KEY

0 15 30 60 150


Terraçade TL Tile
 Structural Wall

ISSUE A-0106

© Copyright 2006. The Austral Brick Company Pty Ltd - Patent Pending - Design Registered. This drawing is indicative only. The component and the assembly details demonstrate a design methodology only. Assembly and documentation drawings should only be undertaken after reference and compliance with the relevant component's technical data. For more tailored solutions to suit individual applications, please contact Austral Bricks.

ADDITIONAL DETAILS:

TOP EDGE RESTRAINT (D-20B)

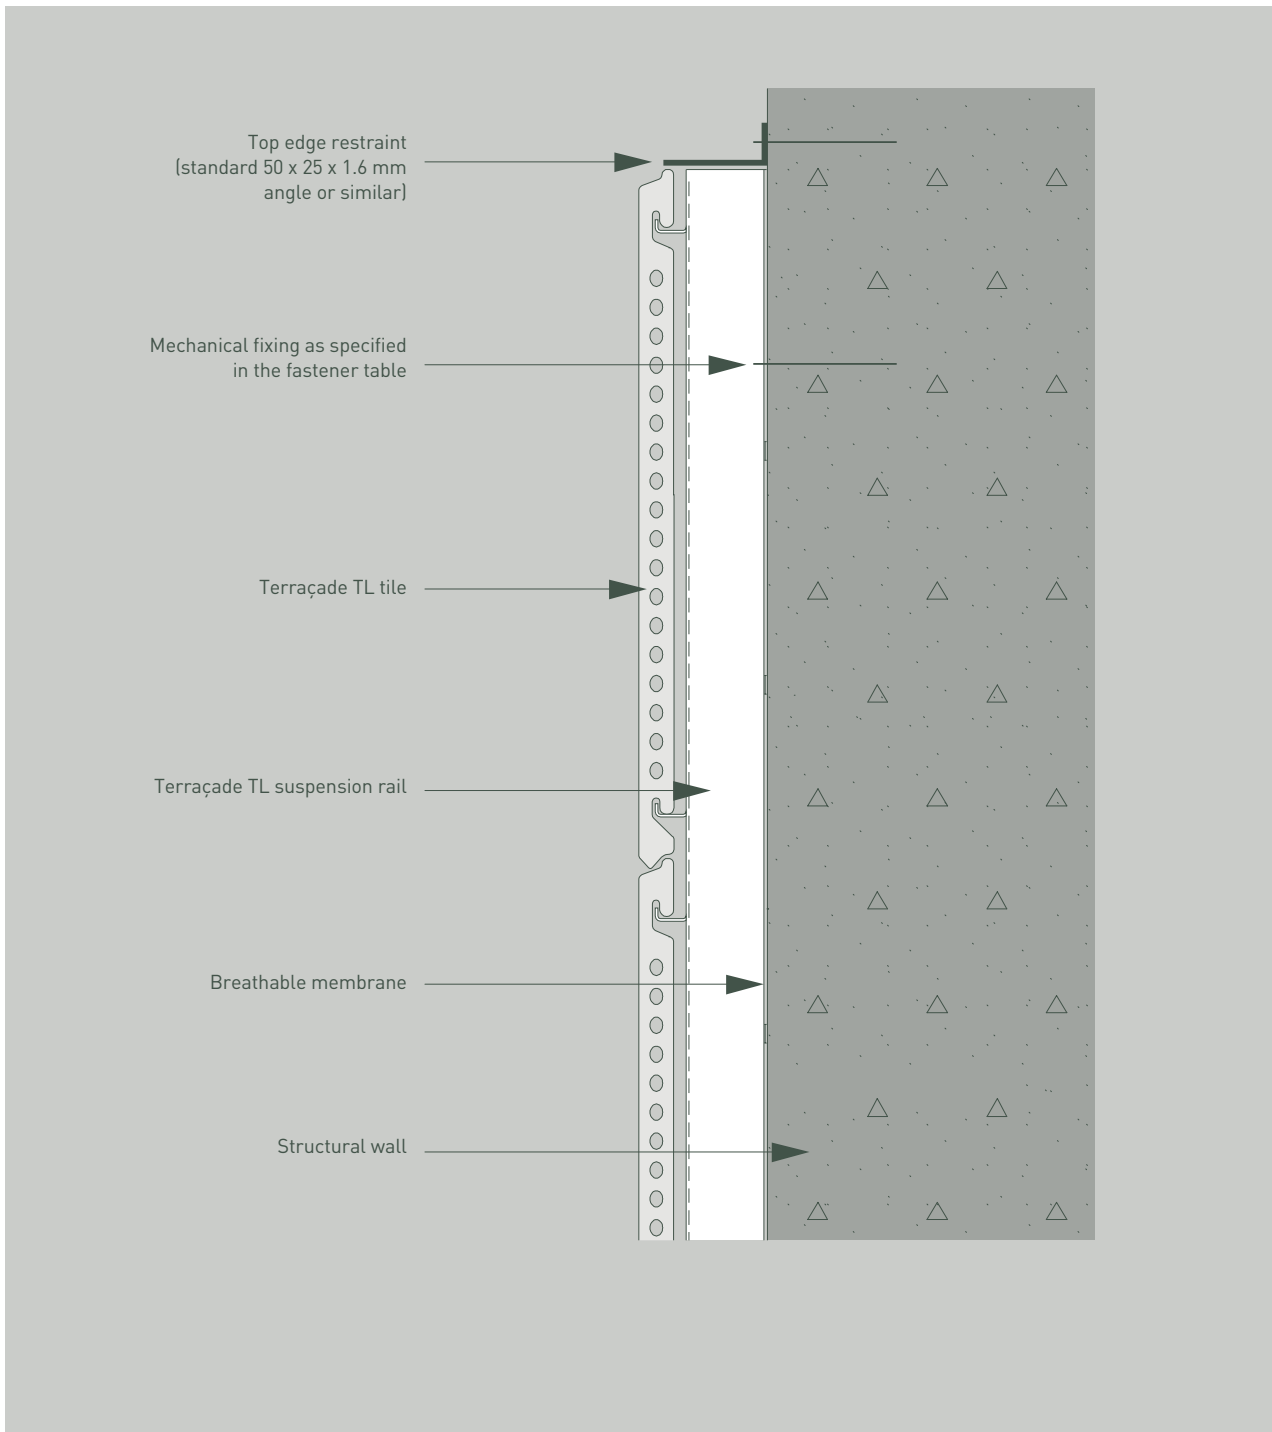

KEY

0 15 30 60 150

Terraçade TL Tile


 Structural Wall

ISSUE A-0106

© Copyright 2006. The Austral Brick Company Pty Ltd - Patent Pending - Design Registered. This drawing is indicative only. The component and the assembly details demonstrate a design methodology only. Assembly and documentation drawings should only be undertaken after reference and compliance with the relevant component's technical data. For more tailored solutions to suit individual applications, please contact Austral Bricks.

ADDITIONAL DETAILS:

TIMBER WALL/RECESSED CONCRETE SLAB (D-21A)

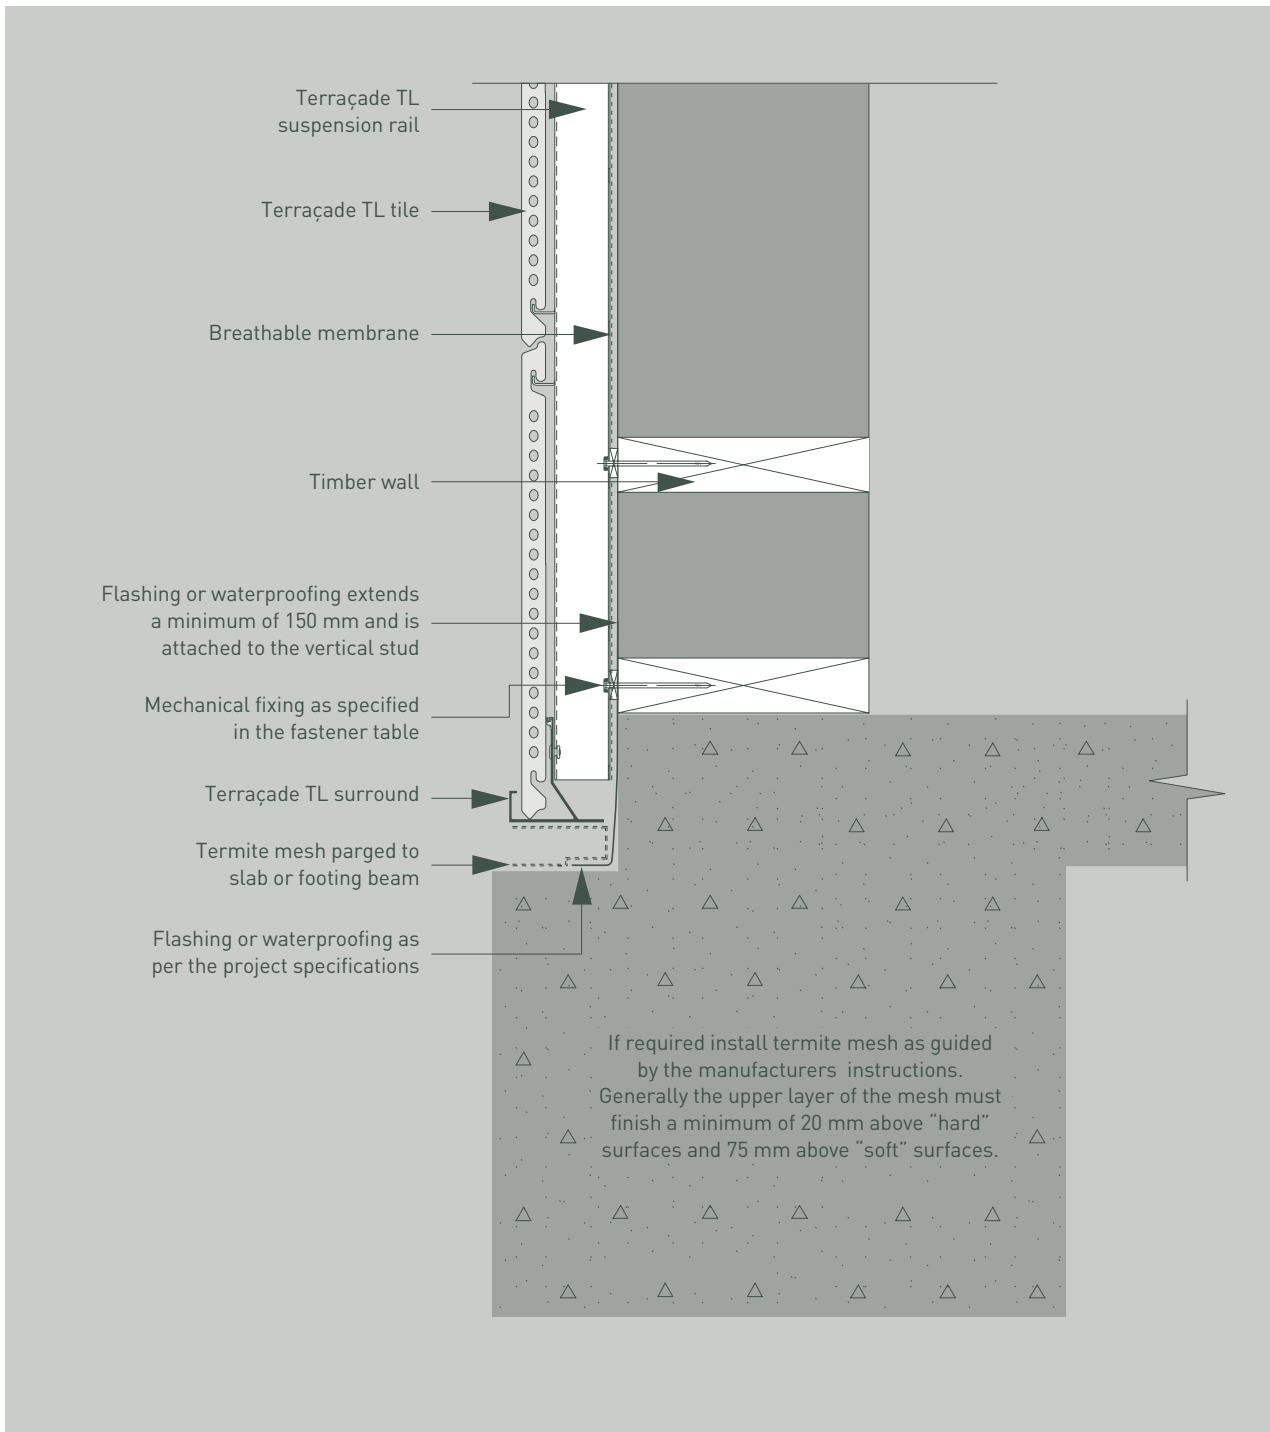

KEY

0 20 40 100 200


Terraçade TL Tile
 Structural Wall



ISSUE A-0106

© Copyright 2006. The Austral Brick Company Pty Ltd - Patent Pending - Design Registered. This drawing is indicative only. The component and the assembly details demonstrate a design methodology only. Assembly and documentation drawings should only be undertaken after reference and compliance with the relevant component's technical data. For more tailored solutions to suit individual applications, please contact Austral Bricks.

ADDITIONAL DETAILS:

TIMBER WALL/RECESSED CONCRETE SLAB (D-21B)

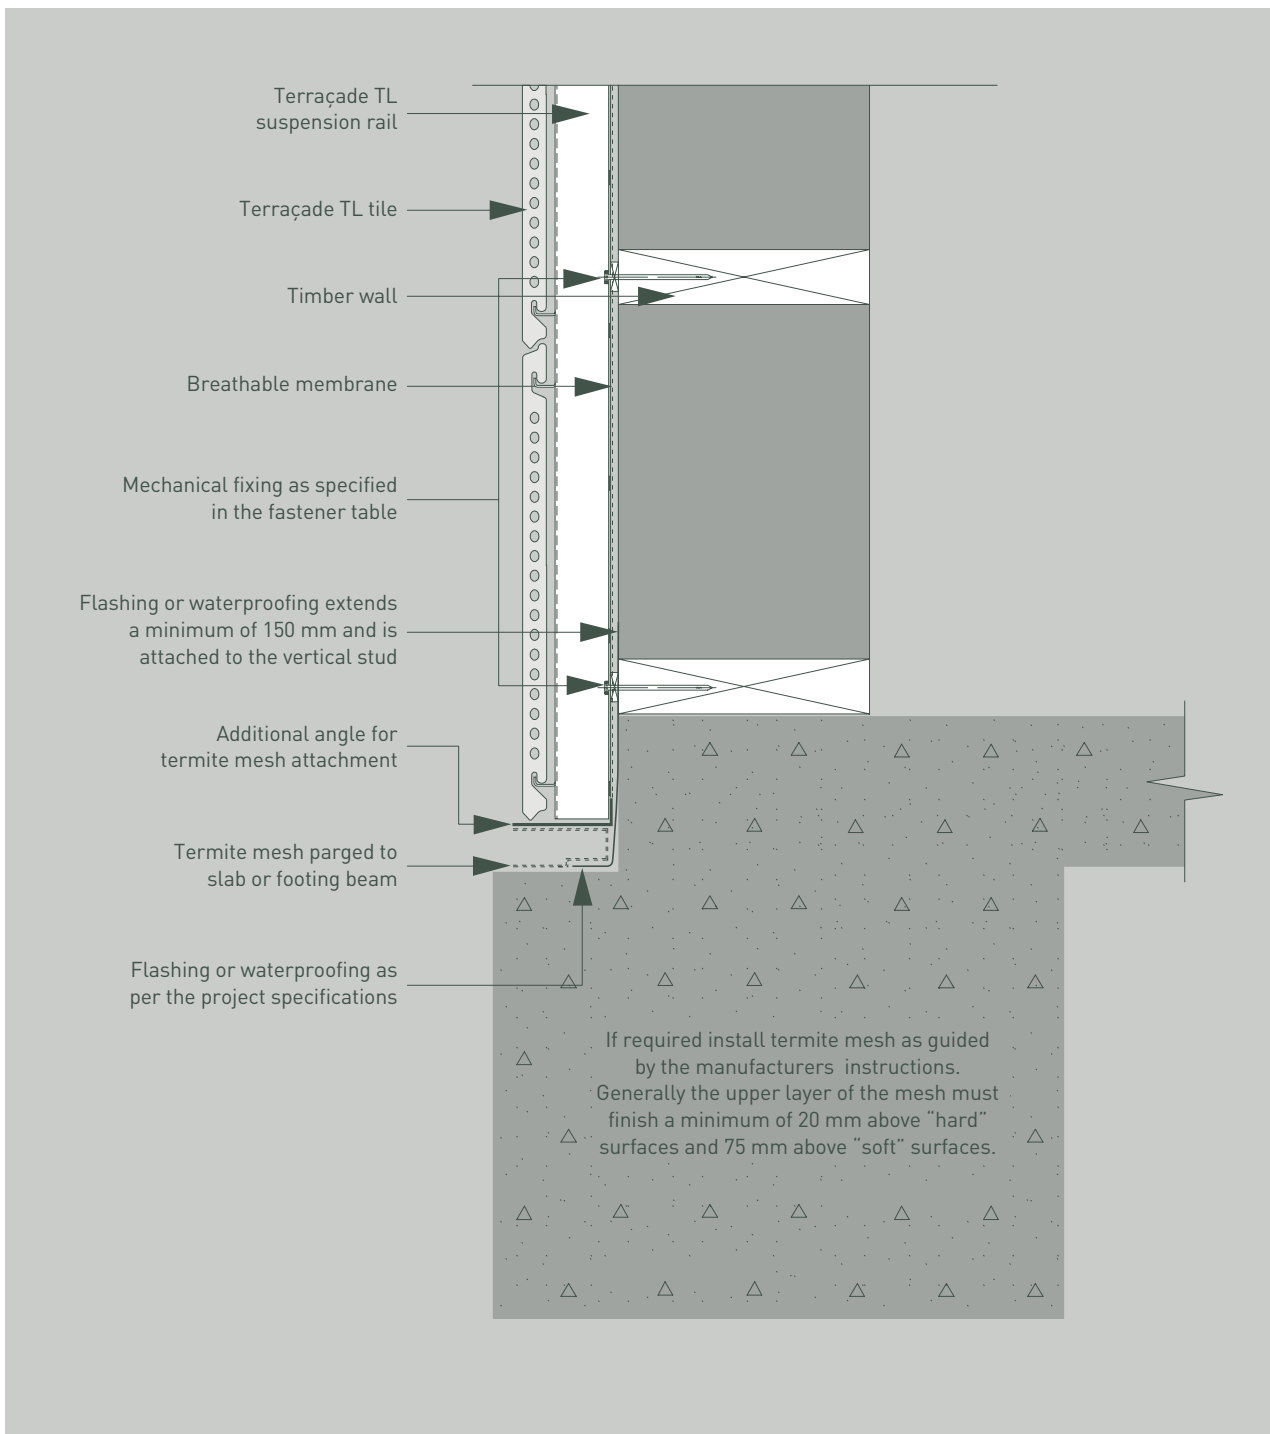

 
KEY	
0	20 40 100 200
	Terraçade TL Tile
	Structural Wall

ISSUE A-0106

© Copyright 2006. The Austral Brick Company Pty Ltd - Patent Pending - Design Registered. This drawing is indicative only. The component and the assembly details demonstrate a design methodology only. Assembly and documentation drawings should only be undertaken after reference and compliance with the relevant component's technical data. For more tailored solutions to suit individual applications, please contact Austral Bricks.

TYPICAL DETAILS:

TIMBER WALL/RECESSED CONCRETE SLAB (D-21C)

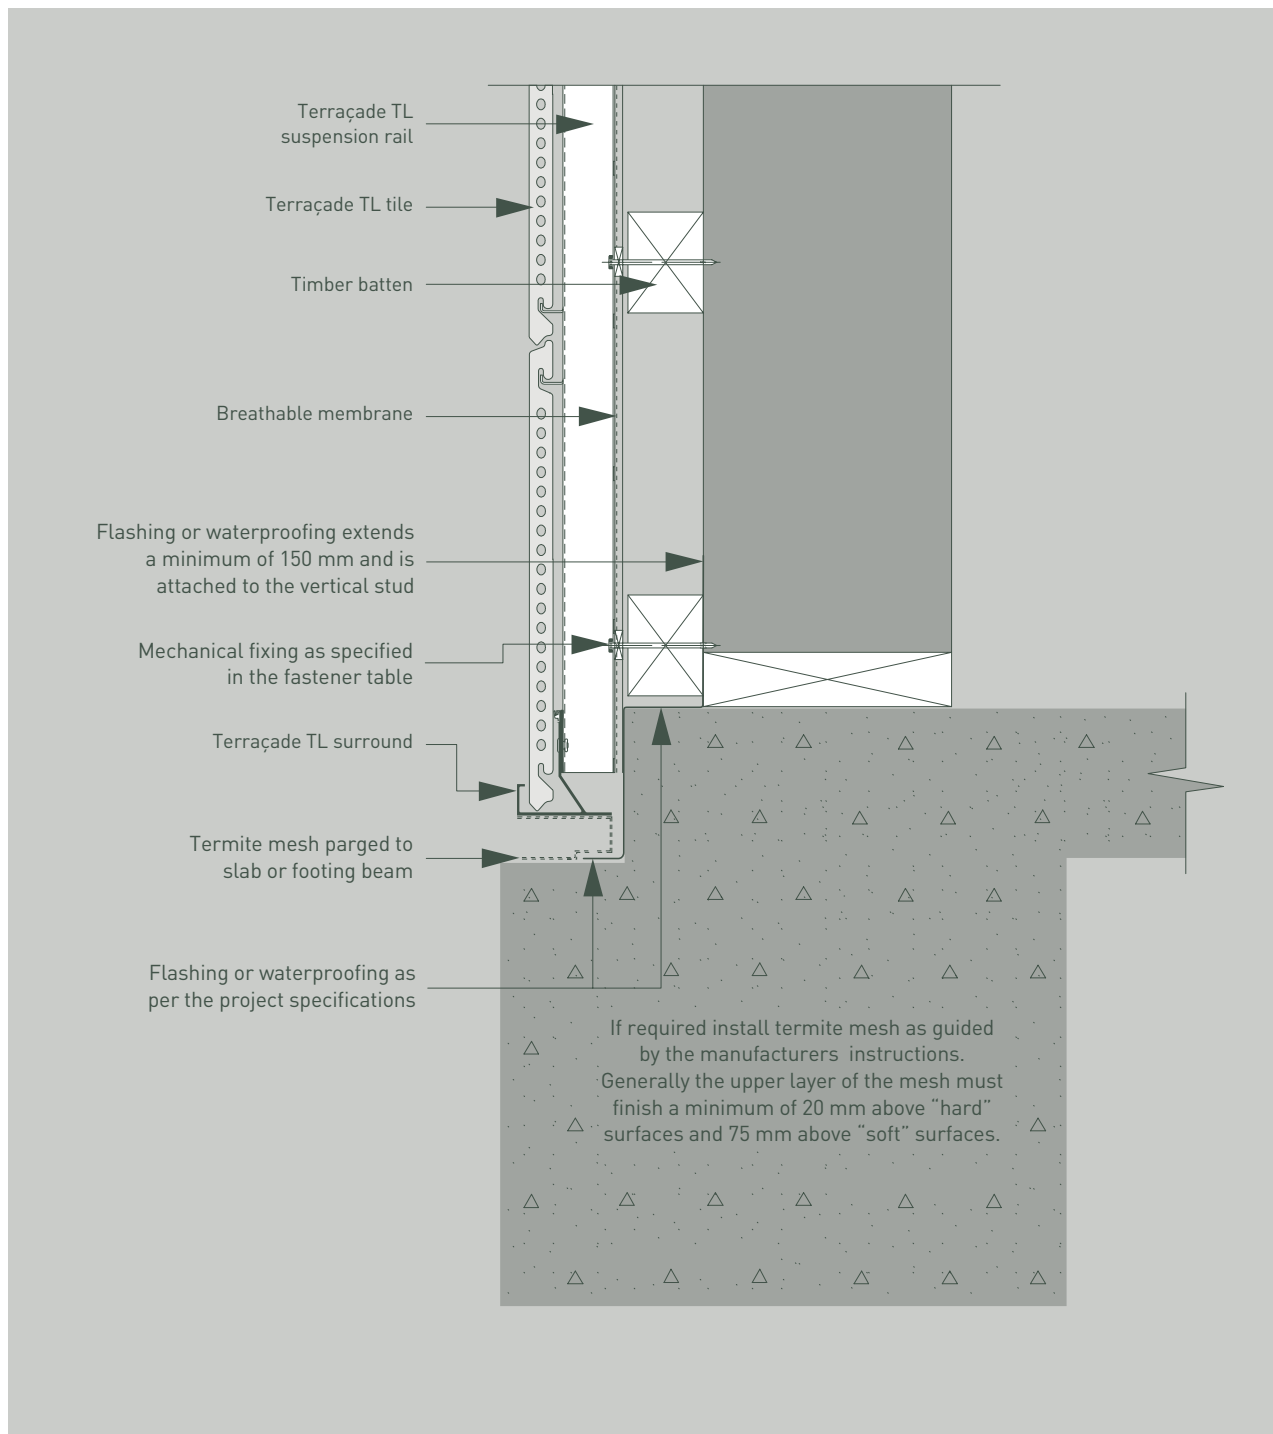

KEY

0 20 40 100 200


Terraçade TL Tile Structural Wall

ISSUE A-0106

© Copyright 2006. The Austral Brick Company Pty Ltd - Patent Pending - Design Registered. This drawing is indicative only. The component and the assembly details demonstrate a design methodology only. Assembly and documentation drawings should only be undertaken after reference and compliance with the relevant component's technical data. For more tailored solutions to suit individual applications, please contact Austral Bricks.

ADDITIONAL DETAILS:

TIMBER WALL/RECESSED CONCRETE SLAB (D-21D)

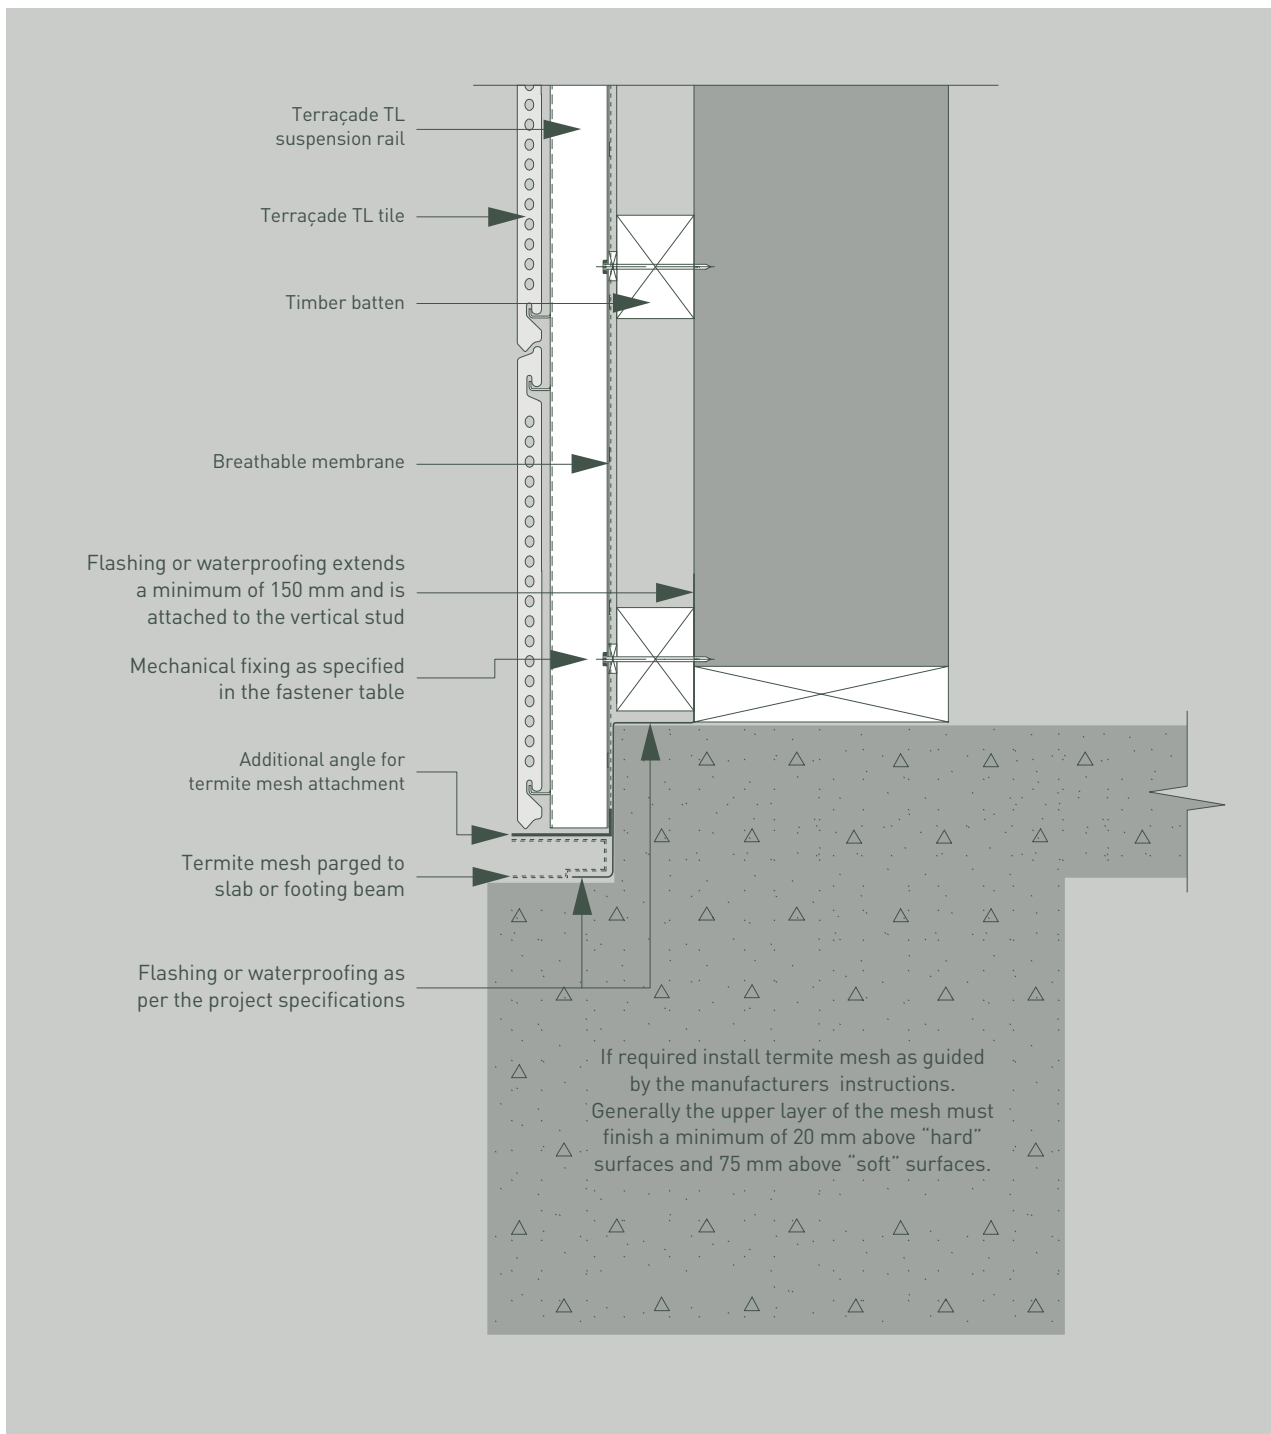

KEY


0 20 40 100 200

Terraçade TL Tile △ △ Structural Wall

ISSUE A-0106

© Copyright 2006. The Austral Brick Company Pty Ltd - Patent Pending - Design Registered. This drawing is indicative only. The component and the assembly details demonstrate a design methodology only. Assembly and documentation drawings should only be undertaken after reference and compliance with the relevant component's technical data. For more tailored solutions to suit individual applications, please contact Austral Bricks.

ADDITIONAL DETAILS: TIMBER WALL/CONCRETE SLAB (D-22A)

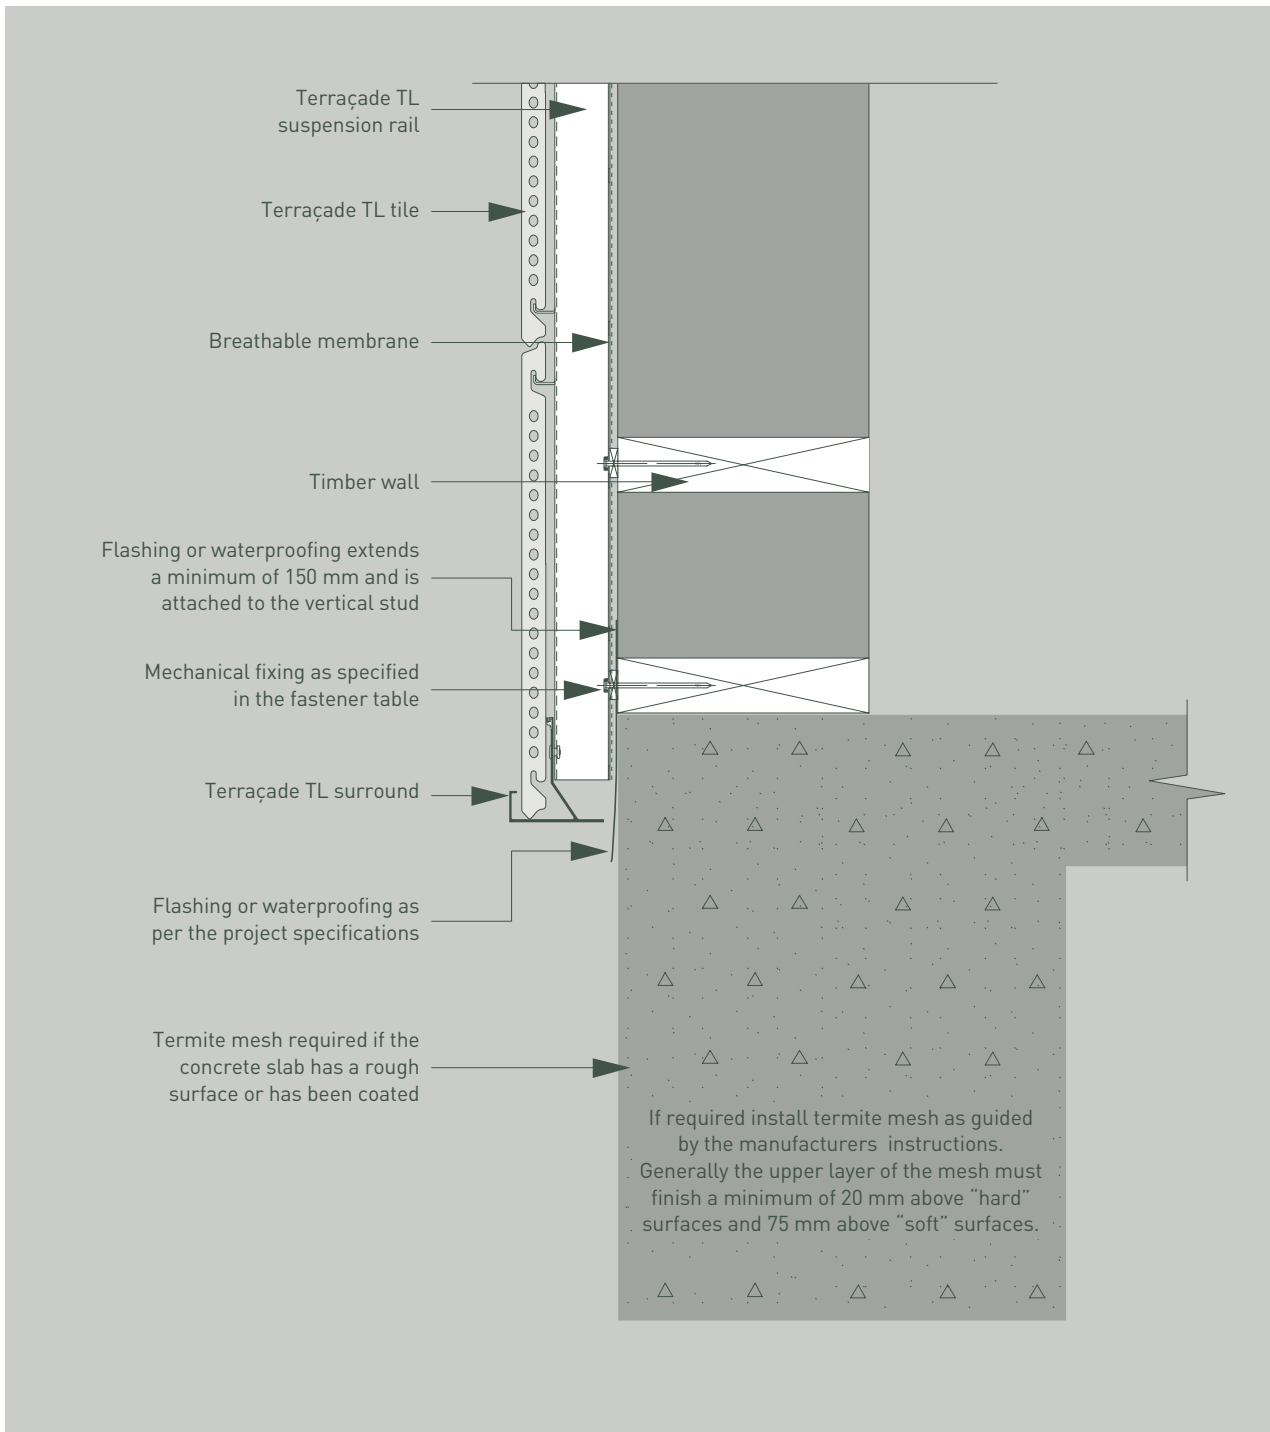

KEY


0 20 40 80 200

Terraçade TL Tile Structural Wall

ISSUE A-0106

© Copyright 2006. The Austral Brick Company Pty Ltd - Patent Pending - Design Registered. This drawing is indicative only. The component and the assembly details demonstrate a design methodology only. Assembly and documentation drawings should only be undertaken after reference and compliance with the relevant component's technical data. For more tailored solutions to suit individual applications, please contact Austral Bricks.

ADDITIONAL DETAILS: TIMBER WALL/CONCRETE SLAB (D-22B)

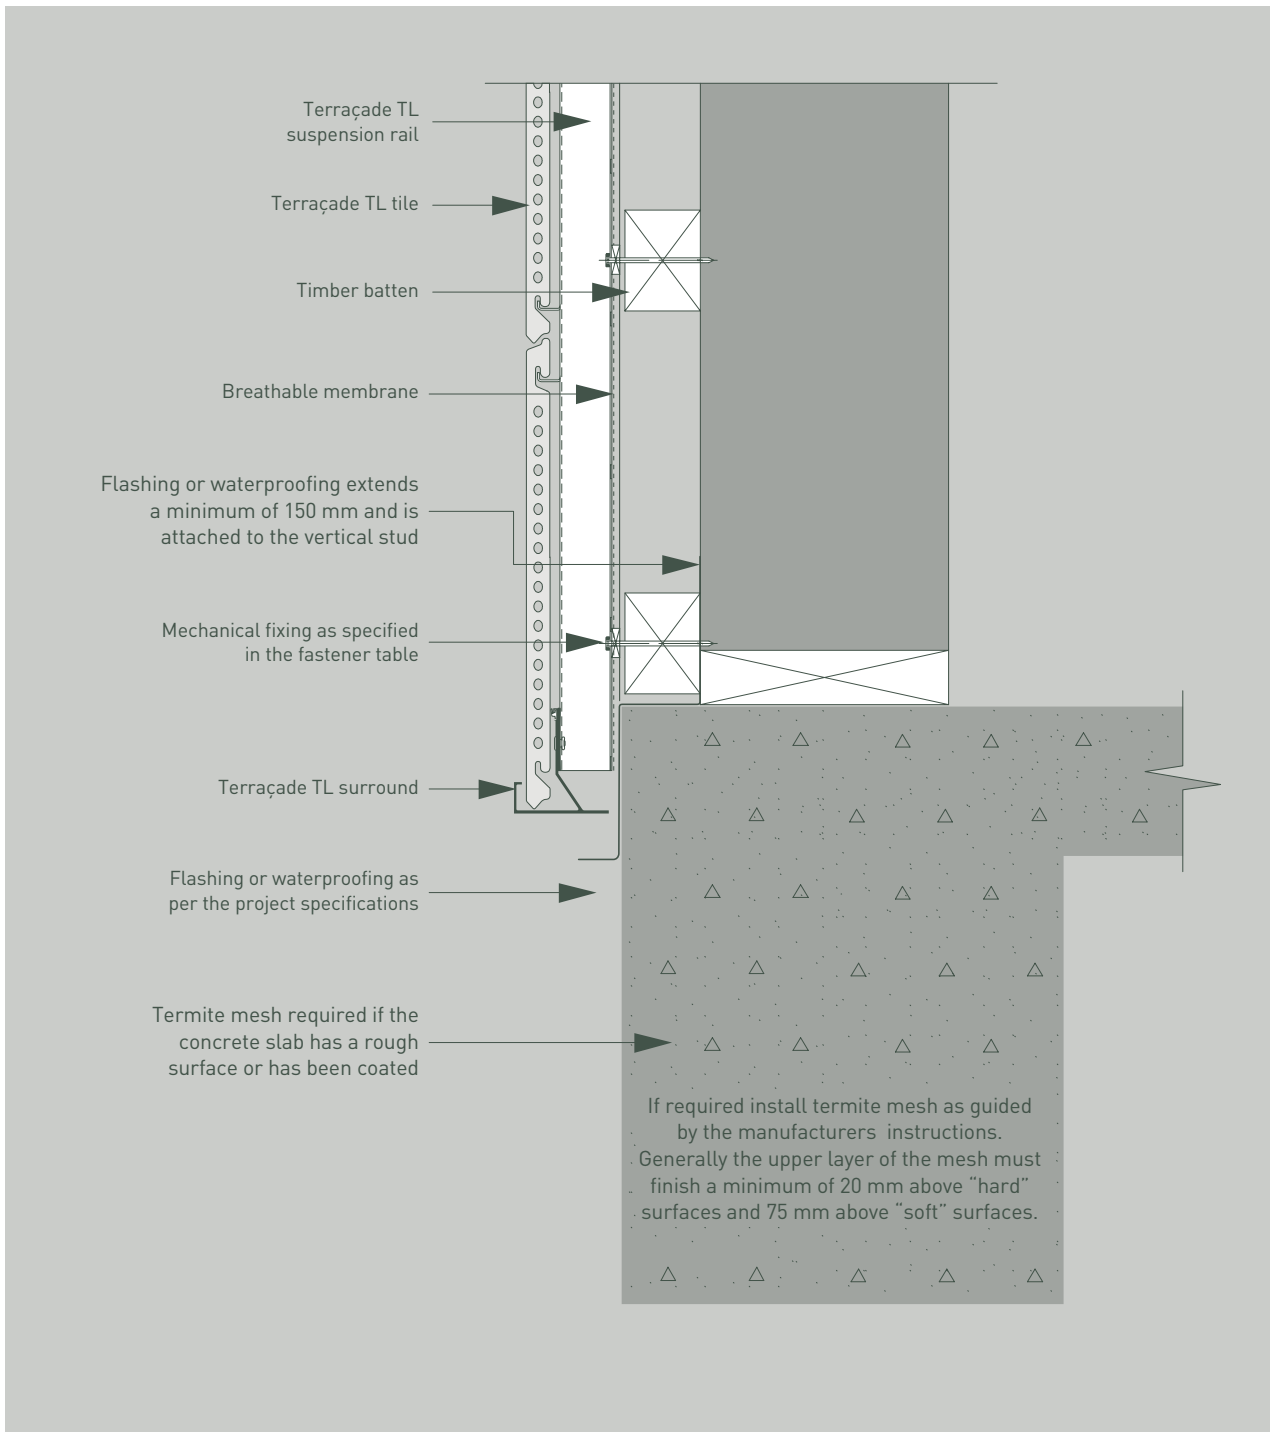

KEY

0 20 50 100 250

Terraçade TL Tile △ △ △ Structural Wall

ISSUE A-0106

© Copyright 2006. The Austral Brick Company Pty Ltd - Patent Pending - Design Registered. This drawing is indicative only. The component and the assembly details demonstrate a design methodology only. Assembly and documentation drawings should only be undertaken after reference and compliance with the relevant component's technical data. For more tailored solutions to suit individual applications, please contact Austral Bricks.